

23 August 2024

Town of Hopkinton, RI
Town Hall Expansion and Renovation

Addendum #2

The date for bids to be submitted has been moved to Friday, September 6th at 11:00 A.M.
The location for submittal of bids remains unchanged.

The closing date for questions has been moved to Thursday, August 29th at 2:00 P.M.
All questions received by the date and time will be answered not later than Tuesday, August 3rd at 2:00 P.M.

Contract Drawing sheet D-1 is made part of this Addendum.

- End of Addendum -




Drumme Rosane Anderson, Inc.
 225 Oakland Road Studio 205 South Windsor, CT 06074
 260 Charles Street Studio 300 Waltham, MA 02453
 Tel: 860.644.8300 Tel: 617.964.1700
 Planning | Architecture | Interior Design
 www.dra.com

HOPKINTON TOWN HALL ADDITION & RENOVATIONS

Hopkinton, Rhode Island

Copyright 2023, Drumme Rosane Anderson, Inc.


- DEMOLITION KEYNOTES
- ① REMOVE DOOR, FRAME AND THRESHOLD
 - ② REMOVE INTERIOR STUD WALL, FULL/PARTIAL HEIGHT, WALL BASE, TRIM, WALL-MOUNTED FIXTURES, OUTLETS, SWITCHES, ETC. - SEE MEP DRAWINGS
 - ③ REMOVE FINISH FLOORING
 - ④ REMOVE CEILING (SUSPENDED & GWB), TRACKS, WIRES, FRAMING, LIGHTING, MECHANICAL
 - ⑤ REMOVE GLAZING AND FRAMING
 - ⑥ EXISTING CASEWORK, COUNTERTOP, SHELVING TO REMAIN
 - ⑦ REMOVE EXTERIOR WALL, SEE STRUCTURAL DRAWINGS
 - ⑧ REMOVE EXISTING RAMP OR STAIRS INCLUDING BUT NOT LIMITED TO HANDRAILS, GUARDRAILS, POSTS, FOOTINGS, ETC.
 - ⑨ REMOVE CONCRETE BLOCK
 - ⑩ REMOVE AND SALVAGE MONUMENT FOR RELOCATION, CLEAN/REPAIR PRIOR TO RE-INSTALLATION
 - ⑪ MOVE AND RETAIN DISPLAY CASES FOR OWNER RE-USE
 - ⑫ REMOVE EXISTING RAMP OR STAIRS INCLUDING, BUT NOT LIMITED TO HANDRAILS, GUARDRAILS, POSTS, FOOTINGS, ROOF OVERHANG, (2) TWO DOWNSPOUTS, GUTTER AND COLUMNS - SEE ROOF PLAN FOR EXTENT
 - ⑬ REMOVE EXISTING STAIR, HANDRAILS, GUARDRAILS AND COLUMNS

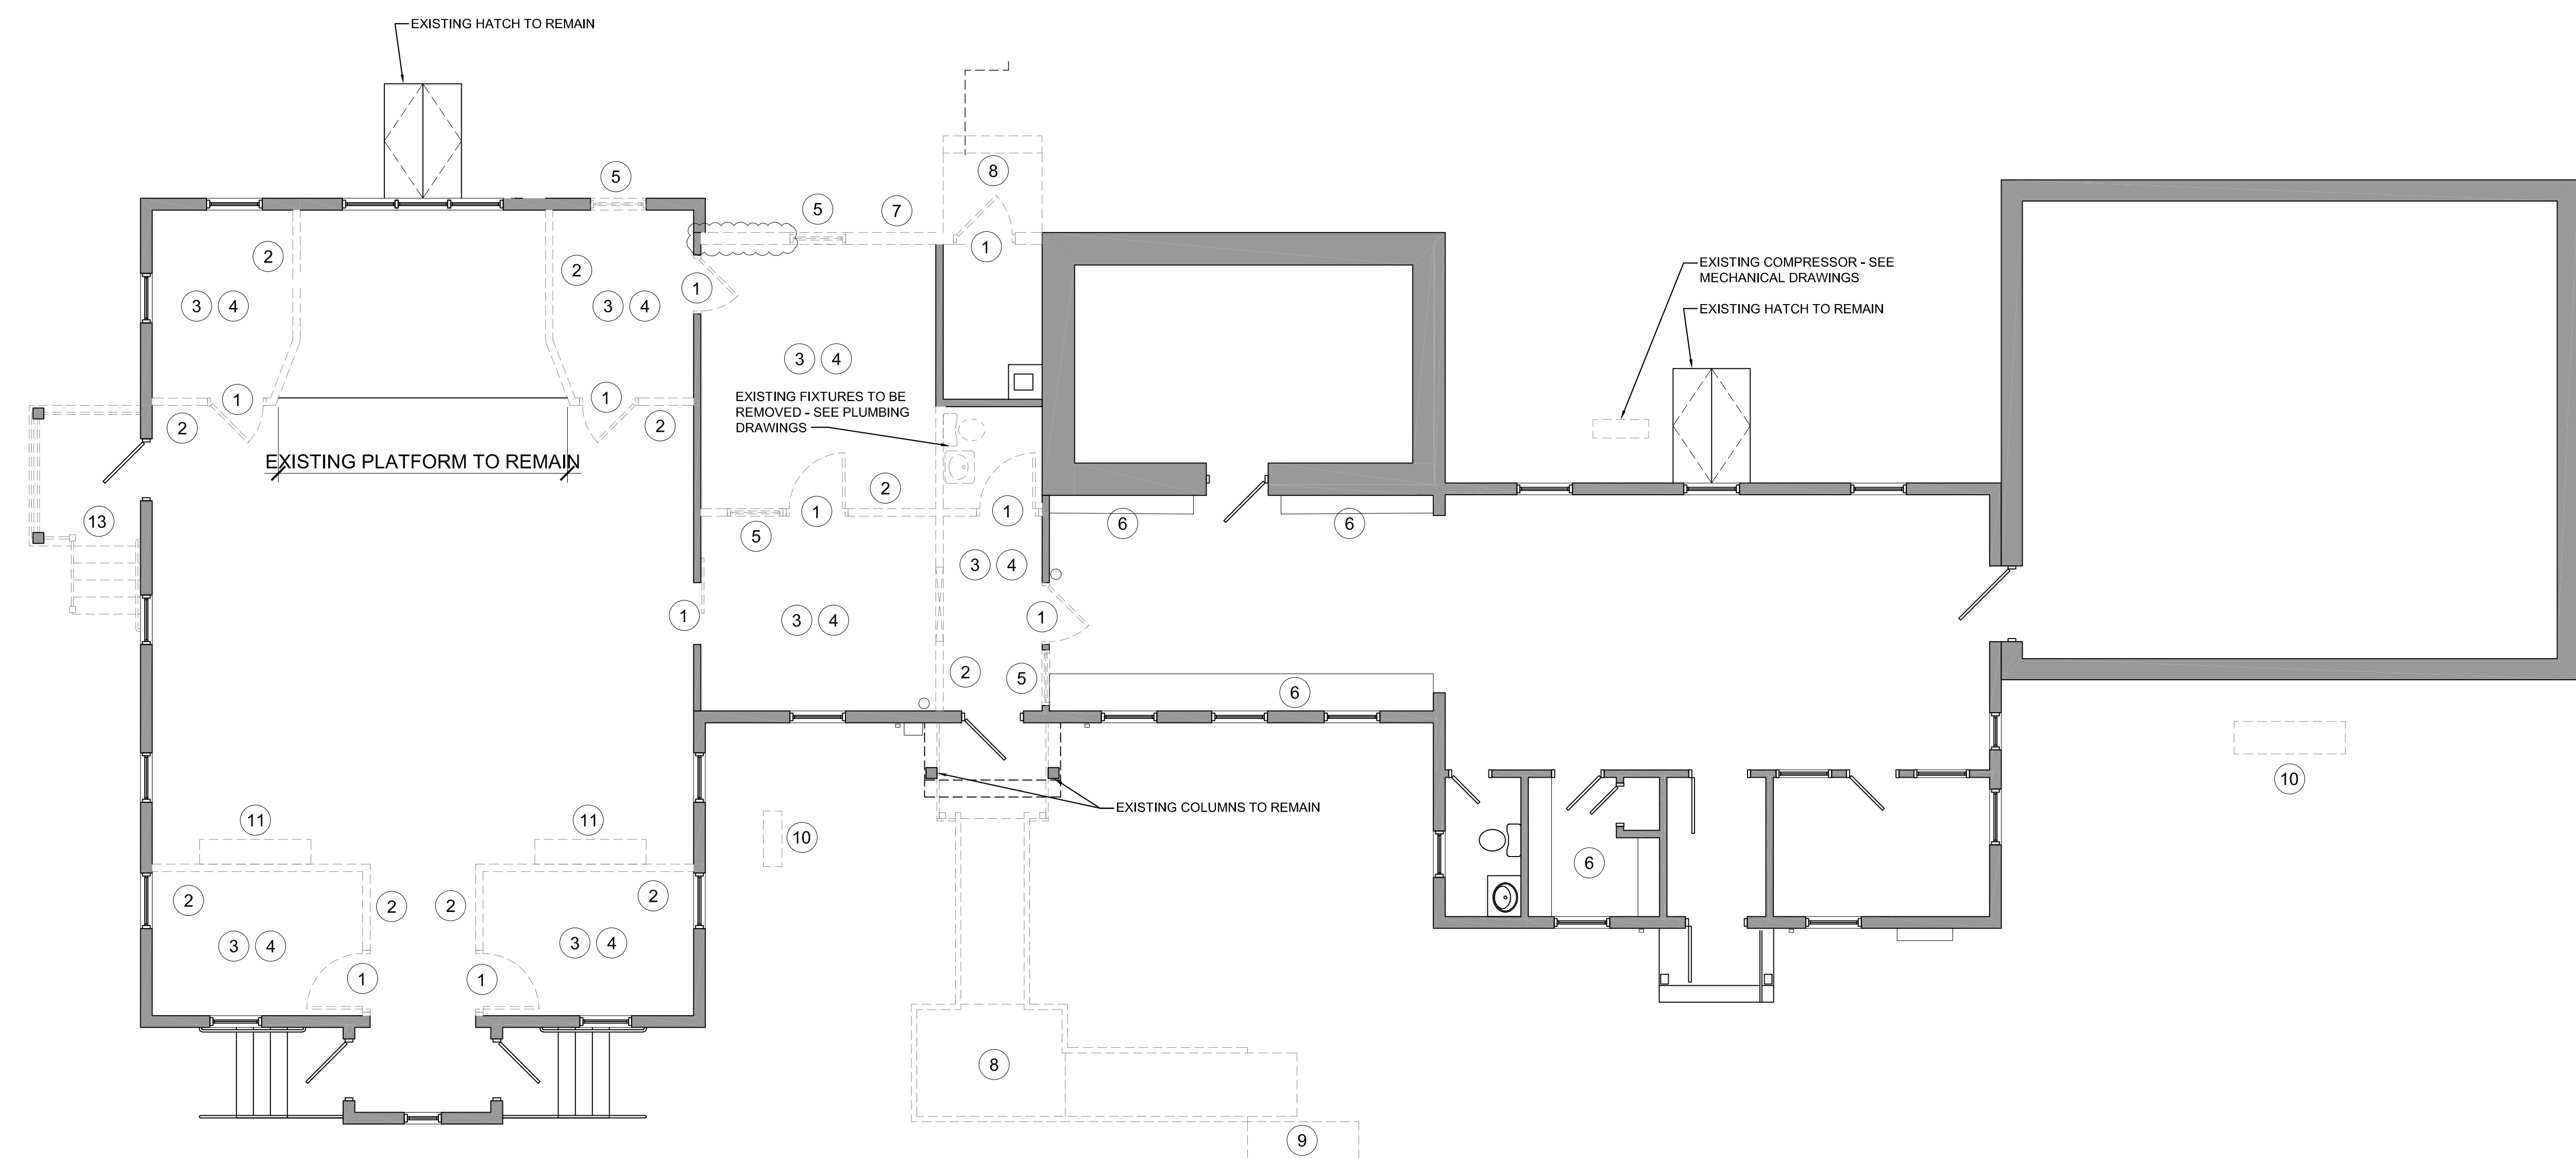

① DEMOLITION FLOOR PLAN
 D-1 3/16" = 1'-0"

ADDENDUM 1

KEY PLAN

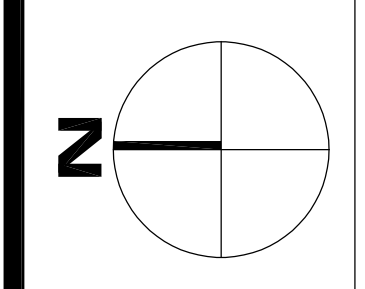

DEMOLITION FLOOR PLAN & KEYNOTES

Scale: 1/8"=1'-0"
 Drawn by: DRA
 Job# 22119.00
 Date:08/19/2024

D-1