


NURSE AREA

NEW  
□ = 120V Reqs

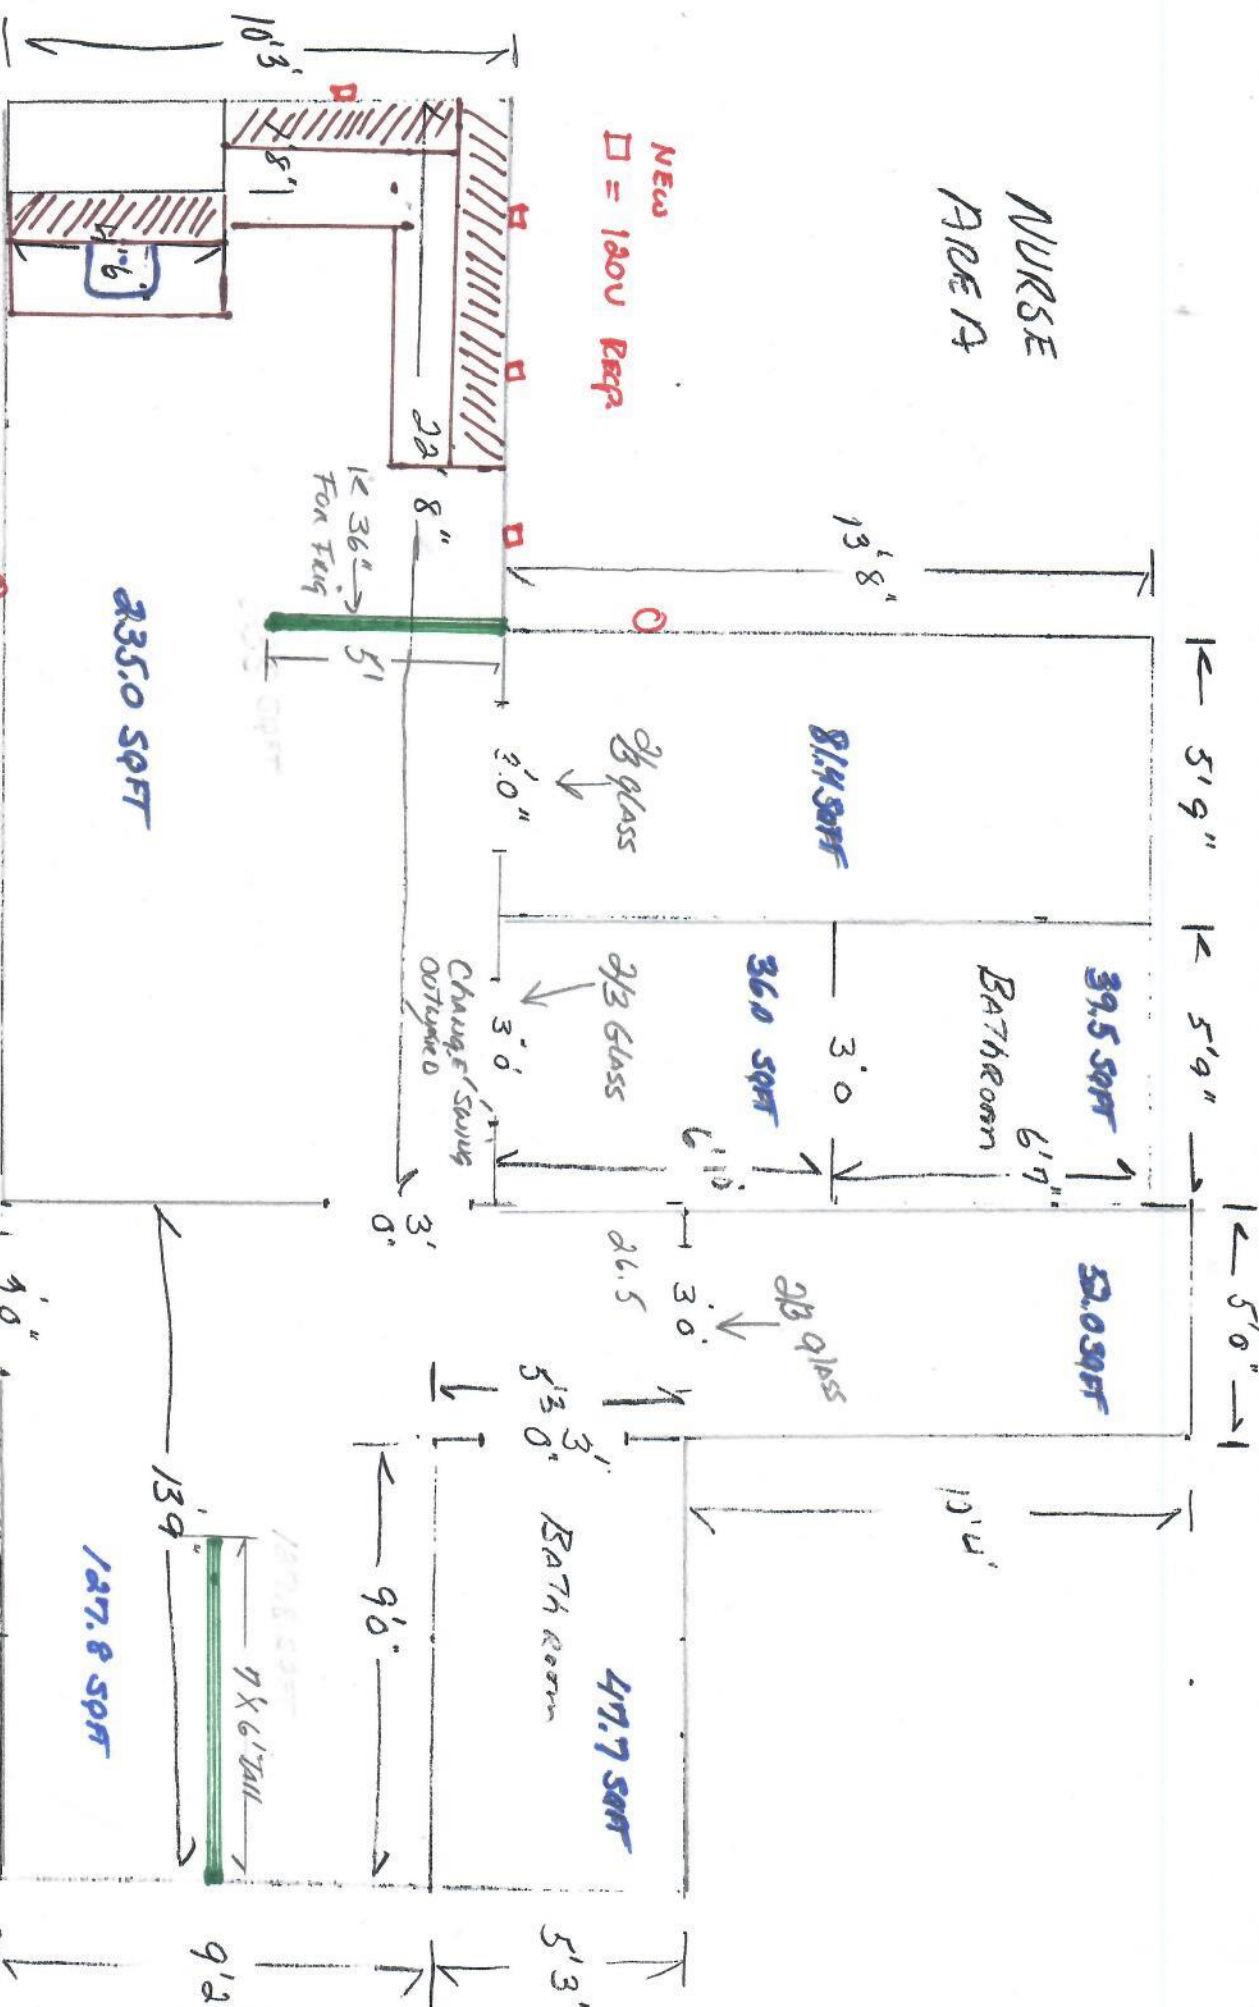

645 SQFT TOTAL

NEW  
○ = IT Drops

1277.8 SQFT  
7' X 6' TALL  
127.8 SQFT